


ALL DISTANCES ARE IN METRES.

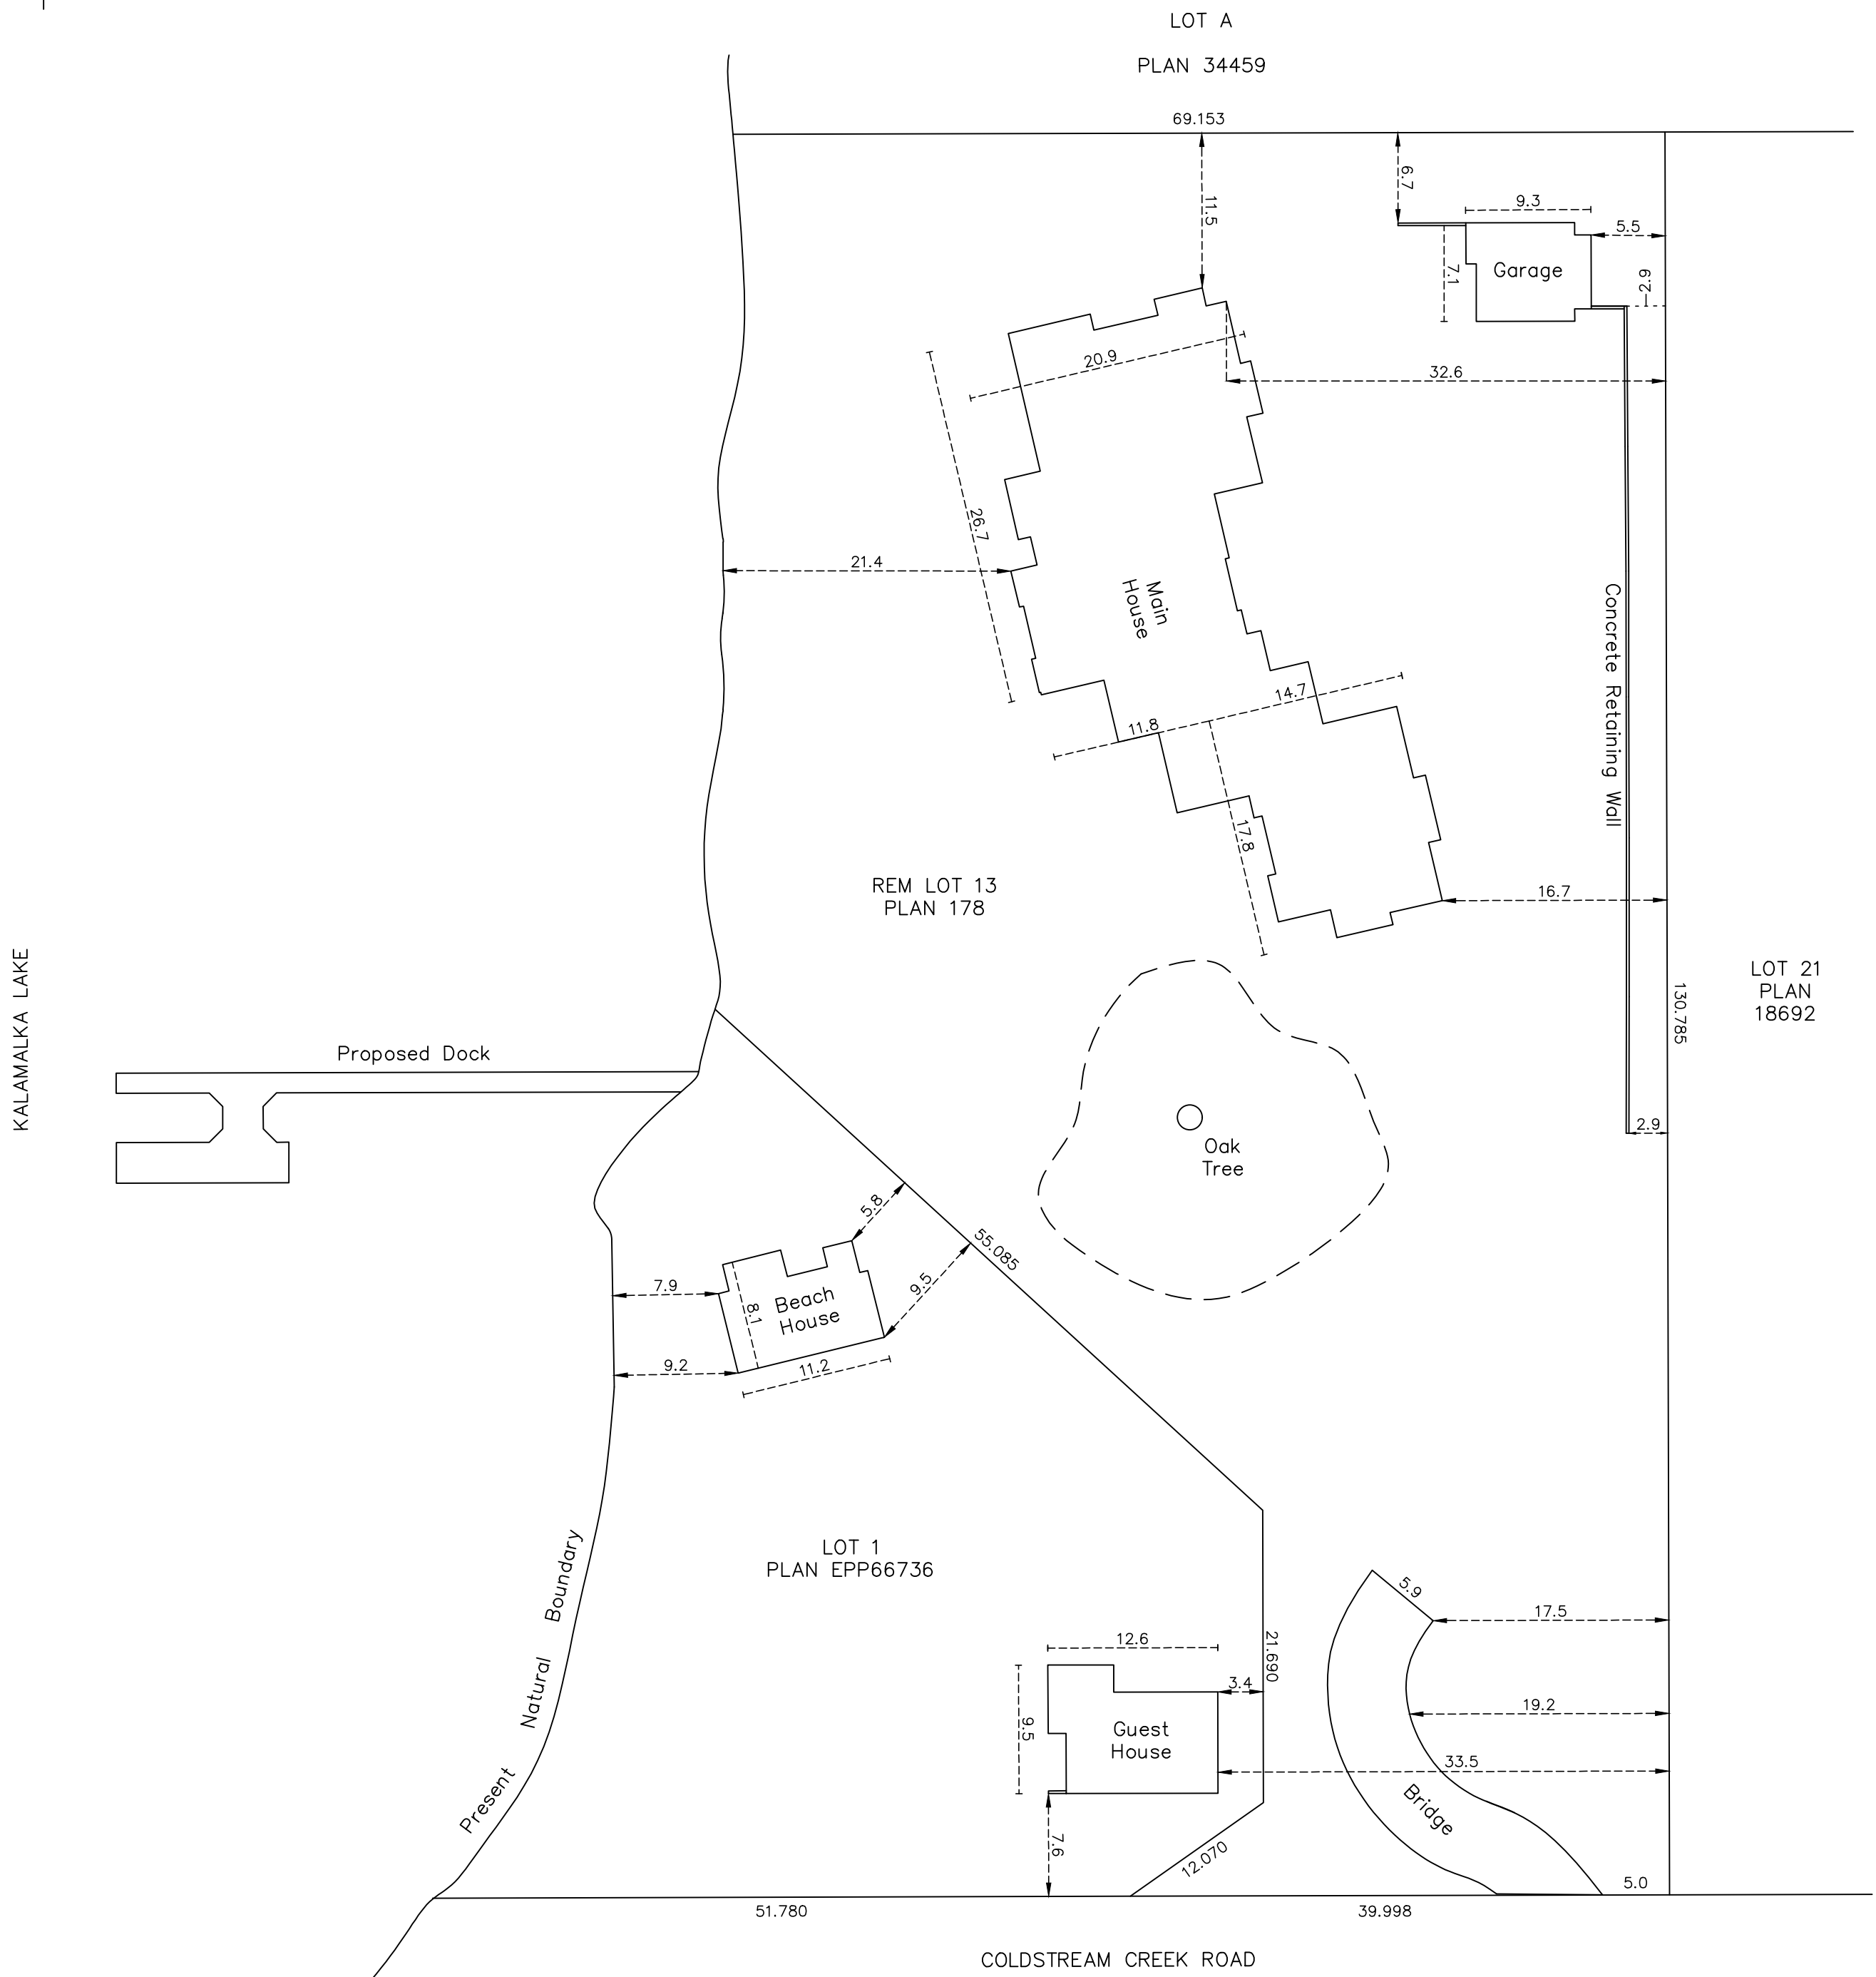

SITE PLAN OF LOT 1, PLAN EPP66736  
 AND REM OF LOT 13, PLAN 178,  
 SECTIONS 14 AND 15, TOWNSHIP 9,  
 ODYD

SCALE: 1 : 400	OUR FILE: R9727
DATE: 10 Aug 2017	DRAWN: RL
Heartwood Homes Ltd.	
WILLIAM E. MADDOX	
B.C. LAND SURVEYOR	
3500 - 30th STREET	
VERNON, BC V1T 5E8	
TELEPHONE: (250) 542-4343	

97270T07