
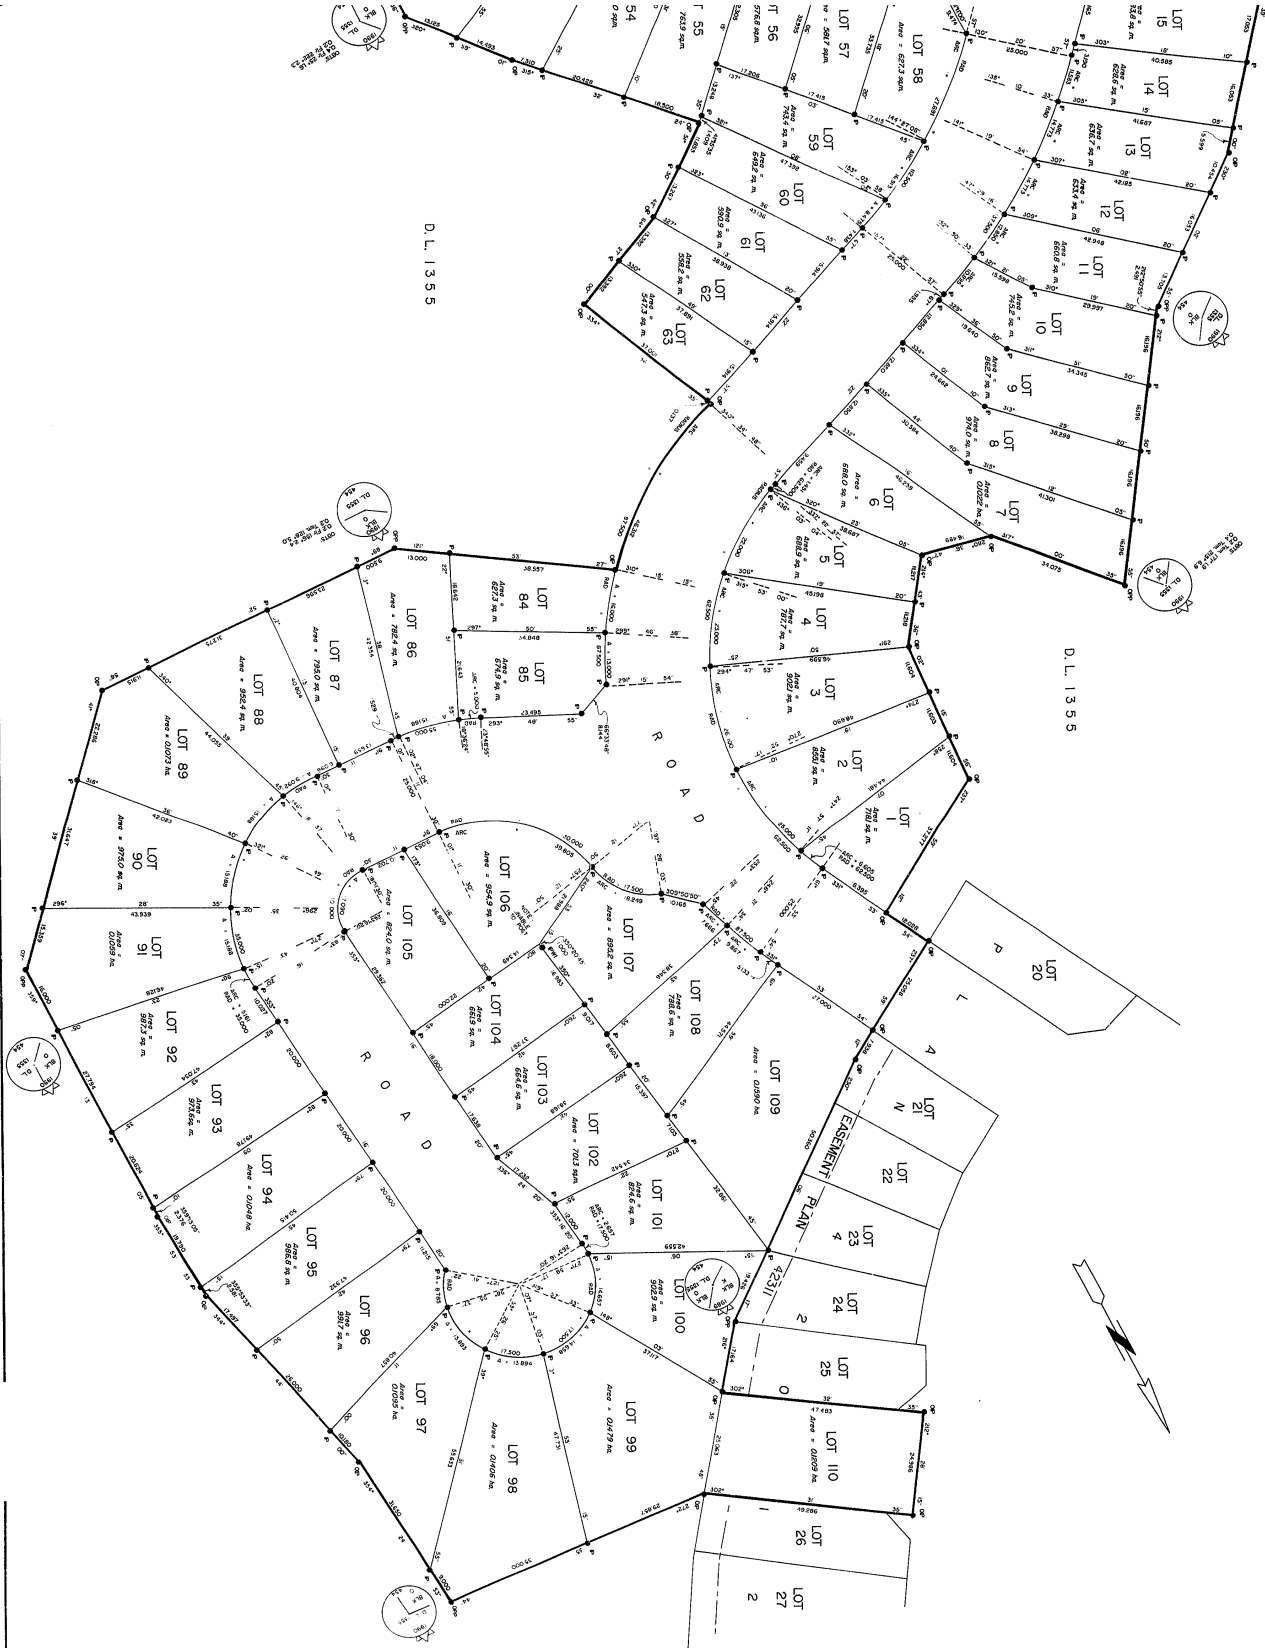


PLAN OF SUBDIVISION OF BLOCK O ;  
D. L. 1355, O. D. Y. D.

BCGS No. 82 L035  
SCALE 1 : 500 (All distances are in metres and decimals thereof)

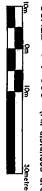

20-NO

PLAN No. KAP 14119









PLAN OF SUBDIVISION OF BLOCK O  
D. L. 1355, O. D. Y. D.

BCGS No. 82 L.035  
SCALE 1 : 500 (all distances are in metres and decimals thereof)

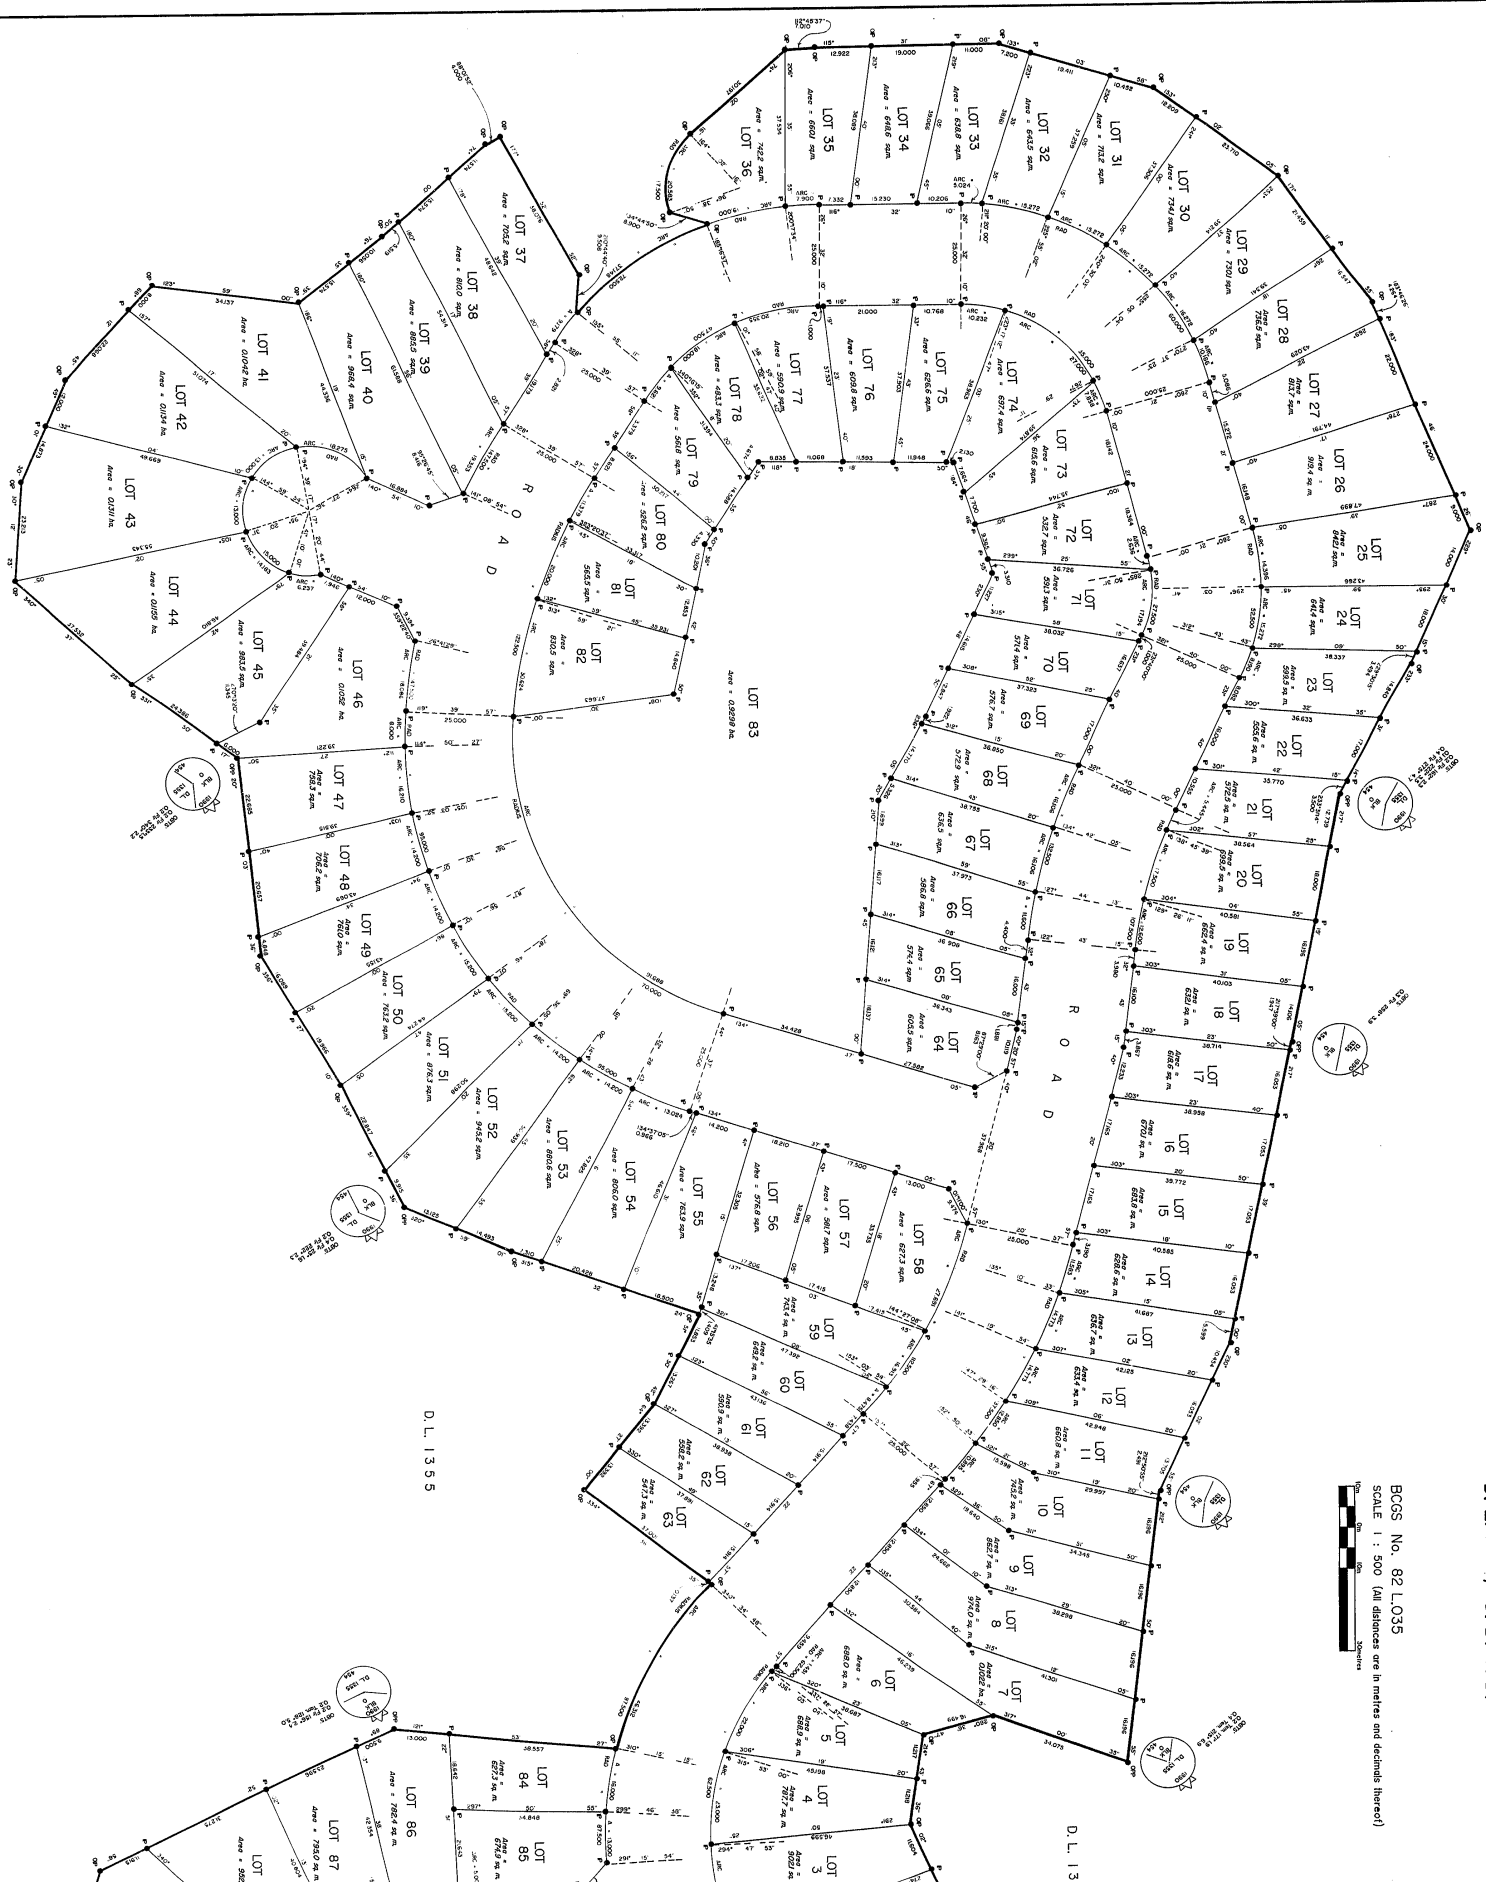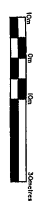

D. L. 1355

D. L. 13