


PLAN OF SUBDIVISION OF
LOTS 10-11-12. PLAN 9827. IN L56 GP1.
OSOYOOS DIVISION - YALE DISTRICT - B.C.

PLAN No 12212

Deposited in the Land Registry Office at Vancouver B.C.
this _____ day of _____ 1961

[Signature]

SCALE 1 IN = 50 FT

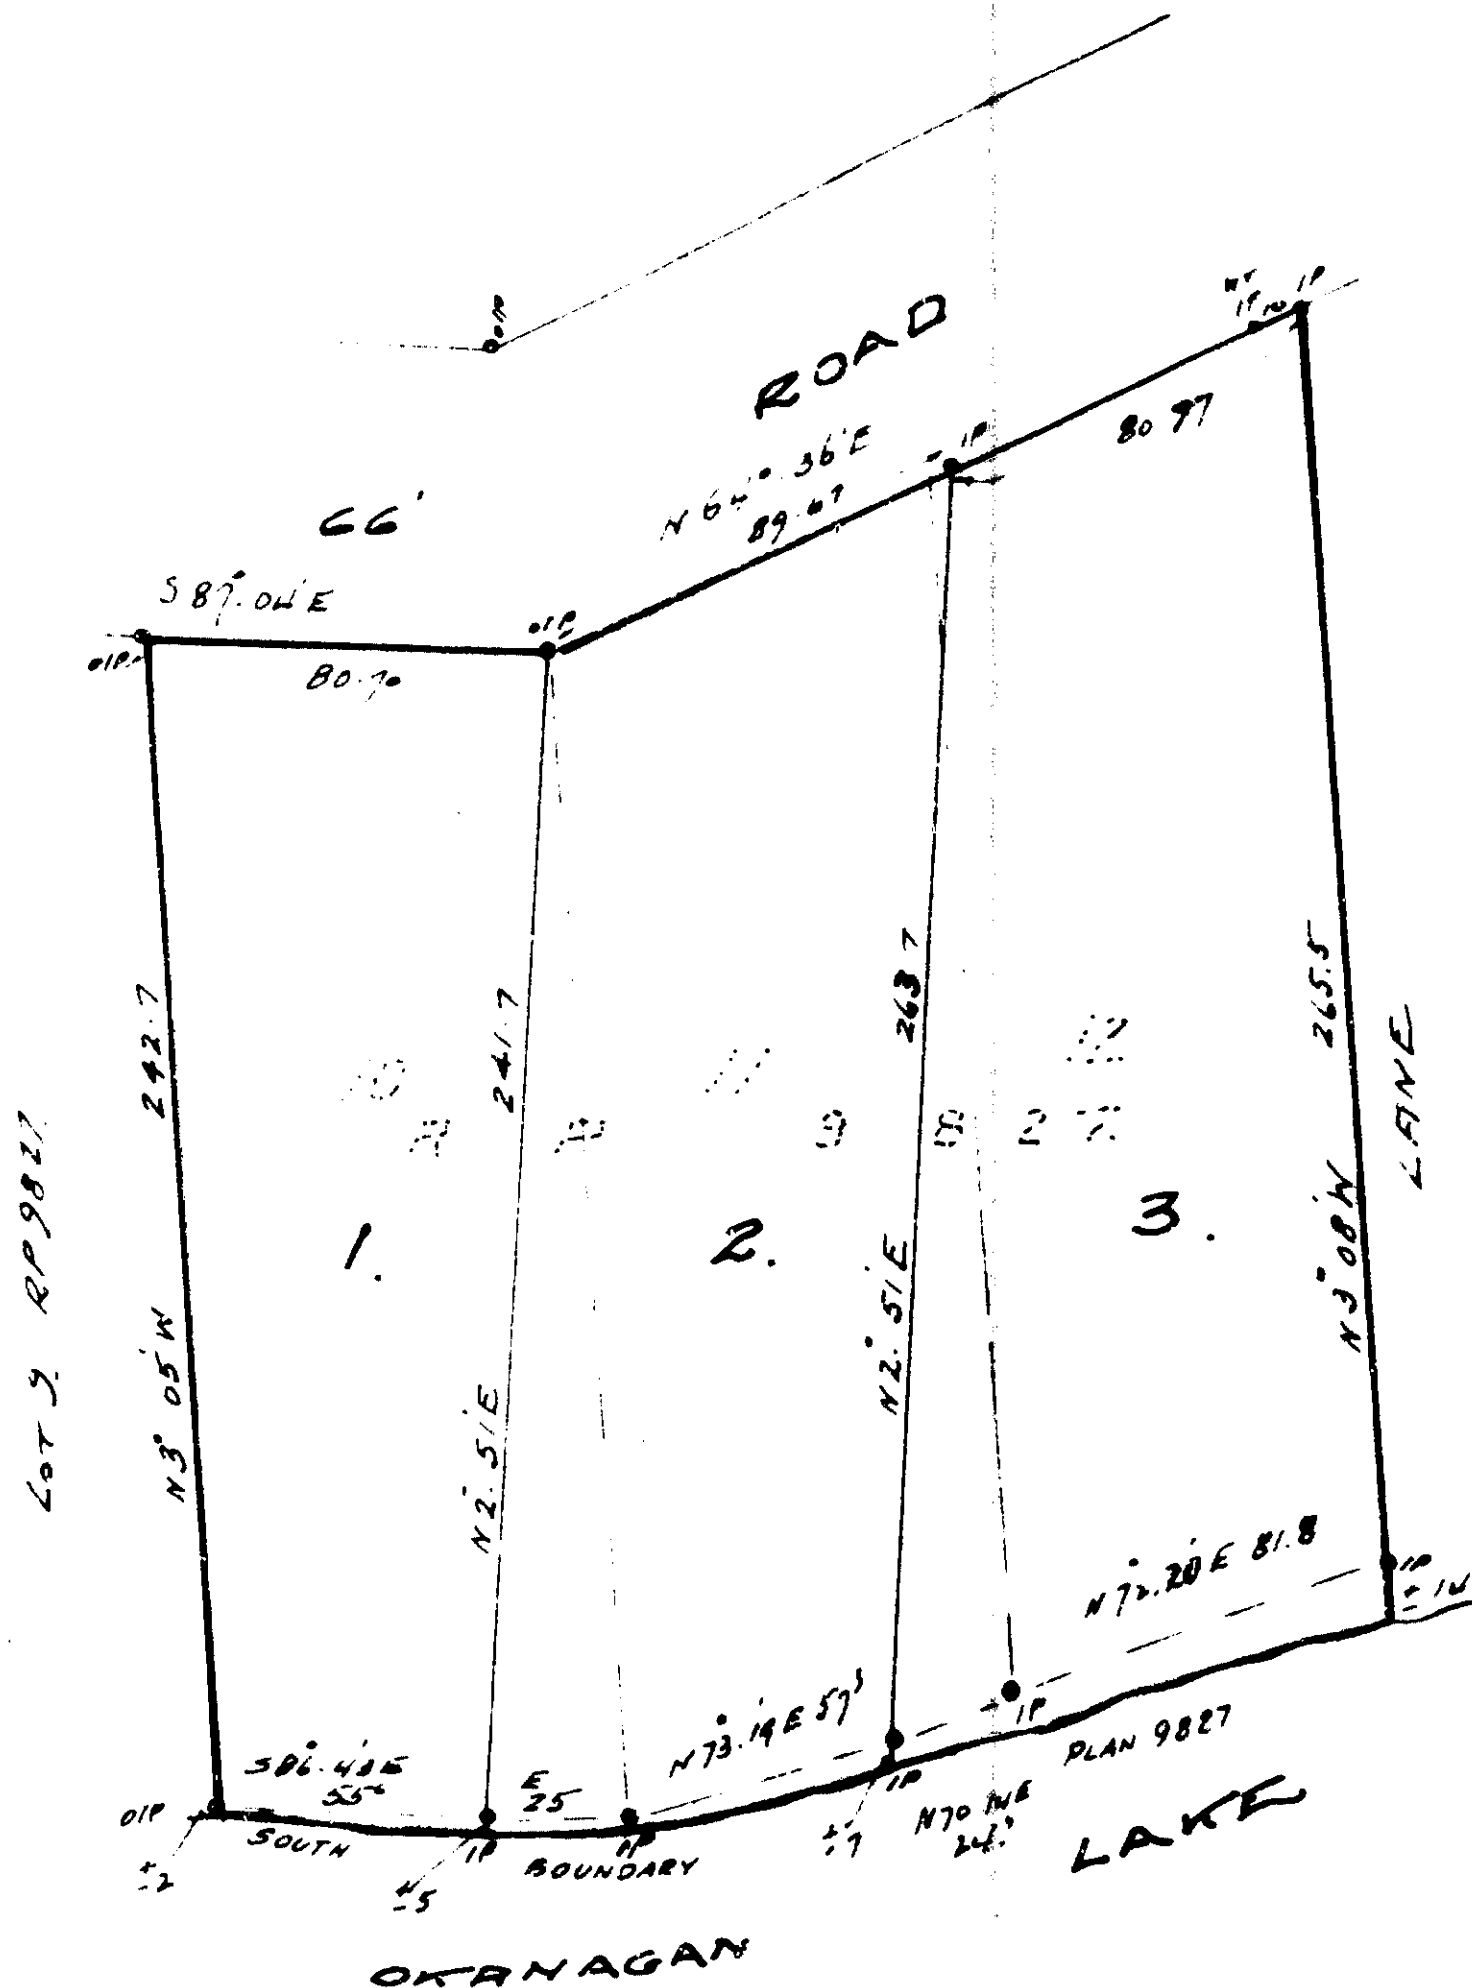

LEGEND
 Bearings are astronomic from Plan 9827
 • OIP denotes old iron post found
 • IP " " iron post set

Registered Owner: *[Signature]*
 Witness: Helen Shannon as to both
 Registered Owner: John Hannah, Margaret J. Hannah
 Witness: William as to both
 Mortgage: *[Signature]*
 Witness: *[Signature]*

Approved under the Land Registry Act
this _____ day of _____ 1961

Registering Officer
Department of Highways

Registered Owner: *[Signature]*
 Witness: Helen Shannon as to both

I, Arthur C. Pollard of R.R. 3 Vernon British Columbia land surveyor
 make oath & say that I was present at and did personally
 superintend the survey represented by this plan and that the survey
 and plan are correct. The said survey was completed on the
 15th day of April 1961

Sworn before me
 this 21st day of April 1961
[Signature]
 Notary Public in & for the Province of British Columbia